


SPEC. NO.	GENERAL DESCRIPTION
E - 041	25 CND OR 36 CND CABLE AND 1 CND # 6 GREEN GROUND CABLE
E - 042	2 CND # 8 OR # 10 SERVICE CABLE
E - 099	6 PAIR # 22 COMMUNICATION CABLE
--- 50 mm ELECTRICAL CONDUIT --- 38 mm ELECTRICAL CONDUIT	

- TRAFFIC SIGNAL BASE (F1 FOUNDATION)
- C TRAFFIC SIGNAL CONTROLLER BASE (E - 004A)
- T SERVICE POLE

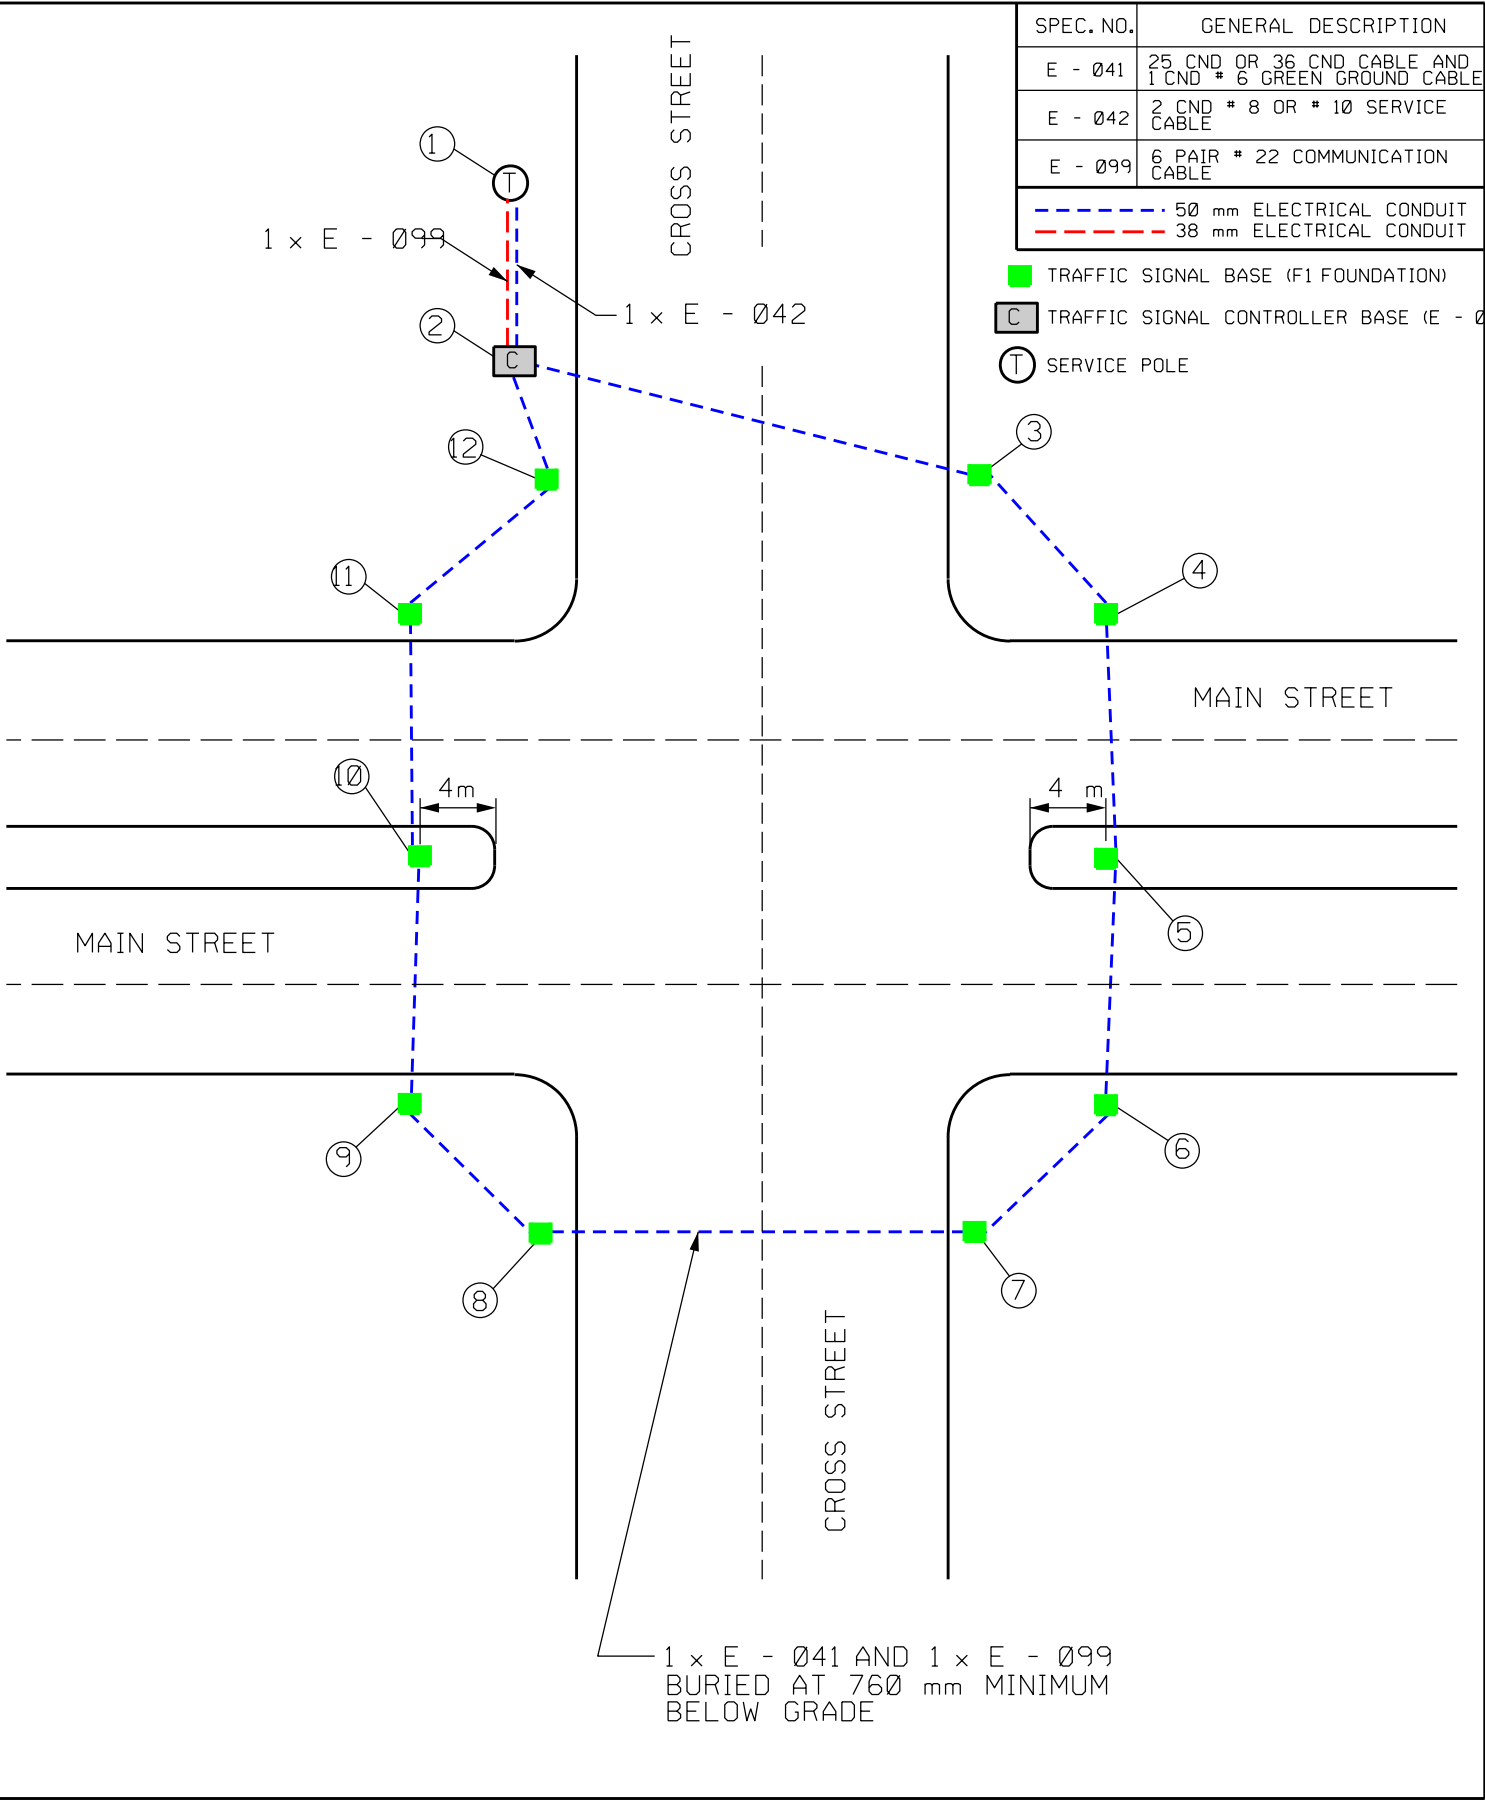

REVISIONS	DATE	DESCRIPTION	BY
08	PAPER	ORIGINAL	BJ

Manitoba Infrastructure and Transportation
TRAFFIC ENGINEERING

TYPICAL TRAFFIC SIGNAL INTERSECTION UNDERGROUND PLAN

APPROVED BY: LUCIEN GAGNON

SCALE: N.T.S.
DATE: 07-2024
PREP. BY: D.G.C.
E-014