


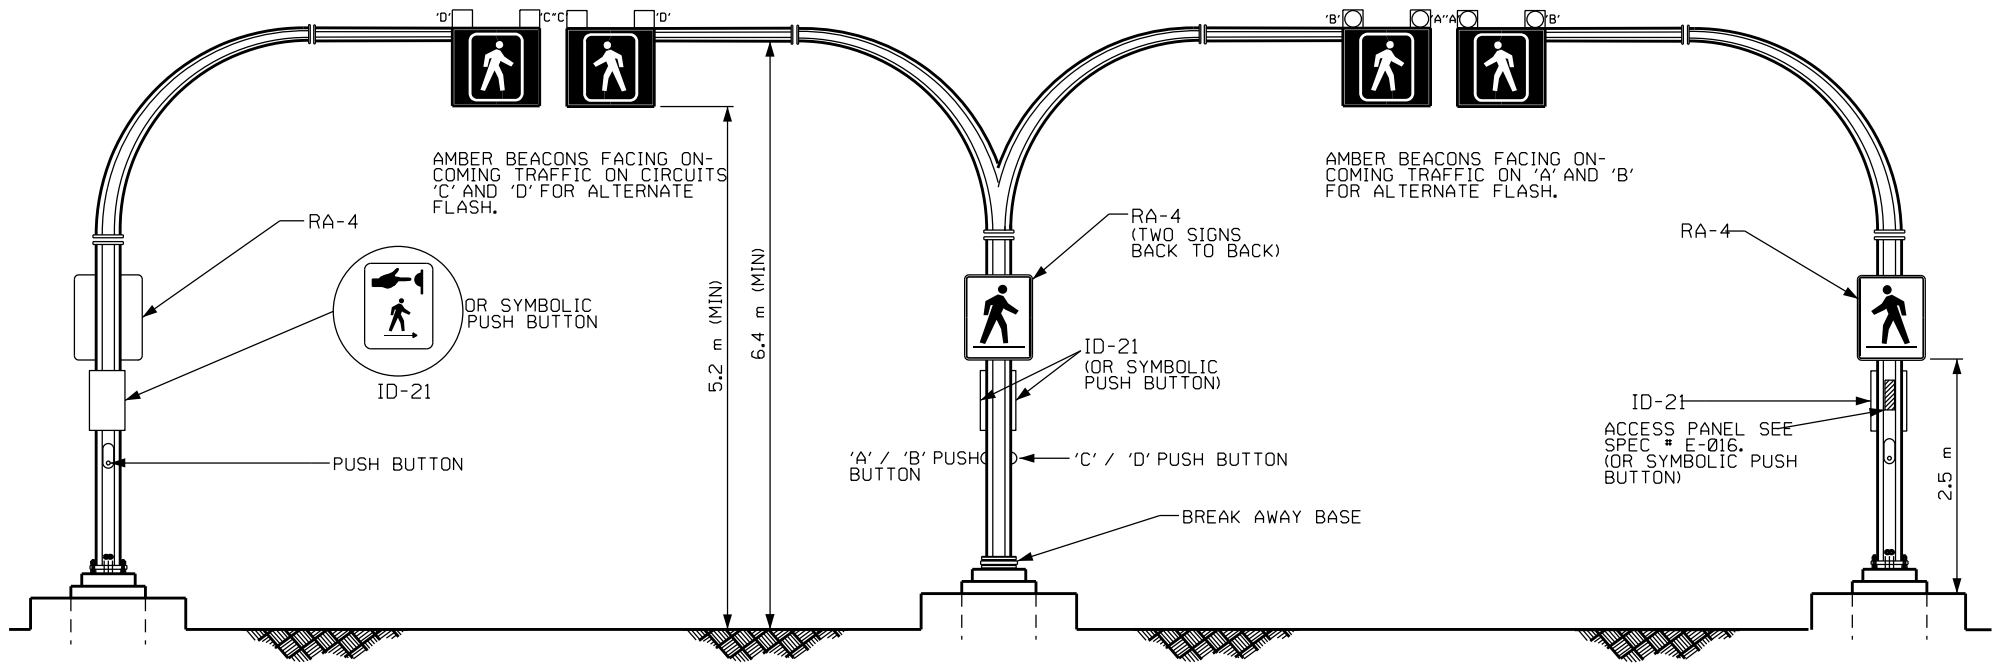


E-049E PEDESTRIAN CORRIDOR HEAD SPEC # E-049D E-049E REFER TO NOTE #8



NOTES

1. FOR PEDESTRIAN CORRIDOR SIGN LAYOUT AND PAVEMENT MARKING LAYOUT SEE POLIC # 100-C-2.
2. UNDERGROUND ELECTRICAL CONDUIT TRENCHED FROM BASE TO BASE AND FROM ONE BASE TO ELECTRICAL SERVICE POLE.
3. BEACONS TO FLASH ALTERNATELY.
4. MOUNTING HEIGHT FOR ALL RA-4 SIGNS 2.5 METERS (BOTTOM OF SIGN) ABOVE SIDEWALK.
5. MOUNTING HEIGHT FOR ALL PUSH BUTTONS 1.0 METERS ABOVE SIDEWALK.
6. WALKING PEDESTRIAN SYMBOL SHALL ALWAYS BE DIRECTED AWAY FROM CURB.
7. LOCATION: 6-8 LANE DIVIDED HIGHWAY.
8. E-049D AND E-049E SEE WRITTEN PEDESTRIAN CORRIDOR HEAD SPECIFICATIONS.

REVISIONS	DATE	DESCRIPTION	BY
05-8		PAPER ORIGINAL	MEM

Manitoba 

Infrastructure and
Transportation
TRAFFIC ENGINEERING

TYPICAL PEDESTRIAN CORRIDOR
6-8 LANE DIVIDED HIGHWAY

ORIGINAL APPROVED BY: _____ LUCIEN GAGNON _____

SCALE:	N.T.S.
DATE:	06-2005
PREP. BY:	H.A.E.
E-019c	